

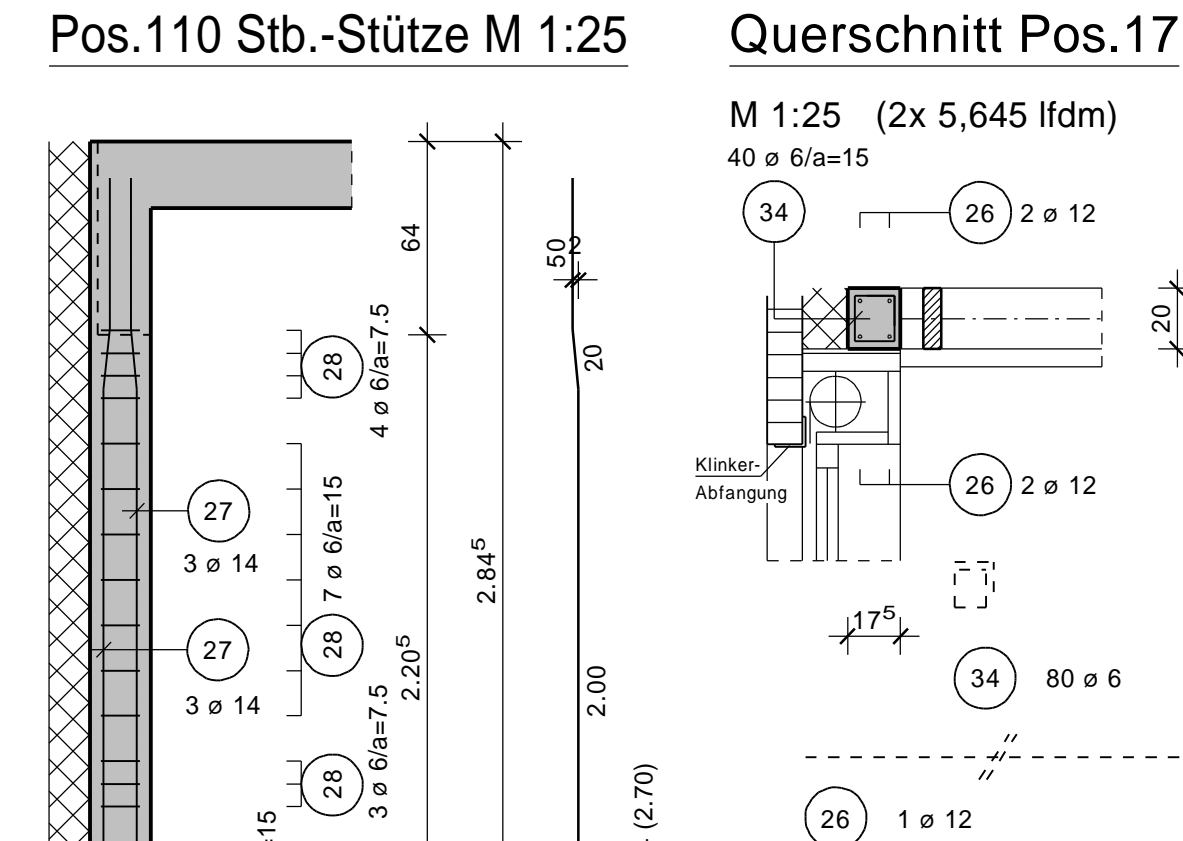
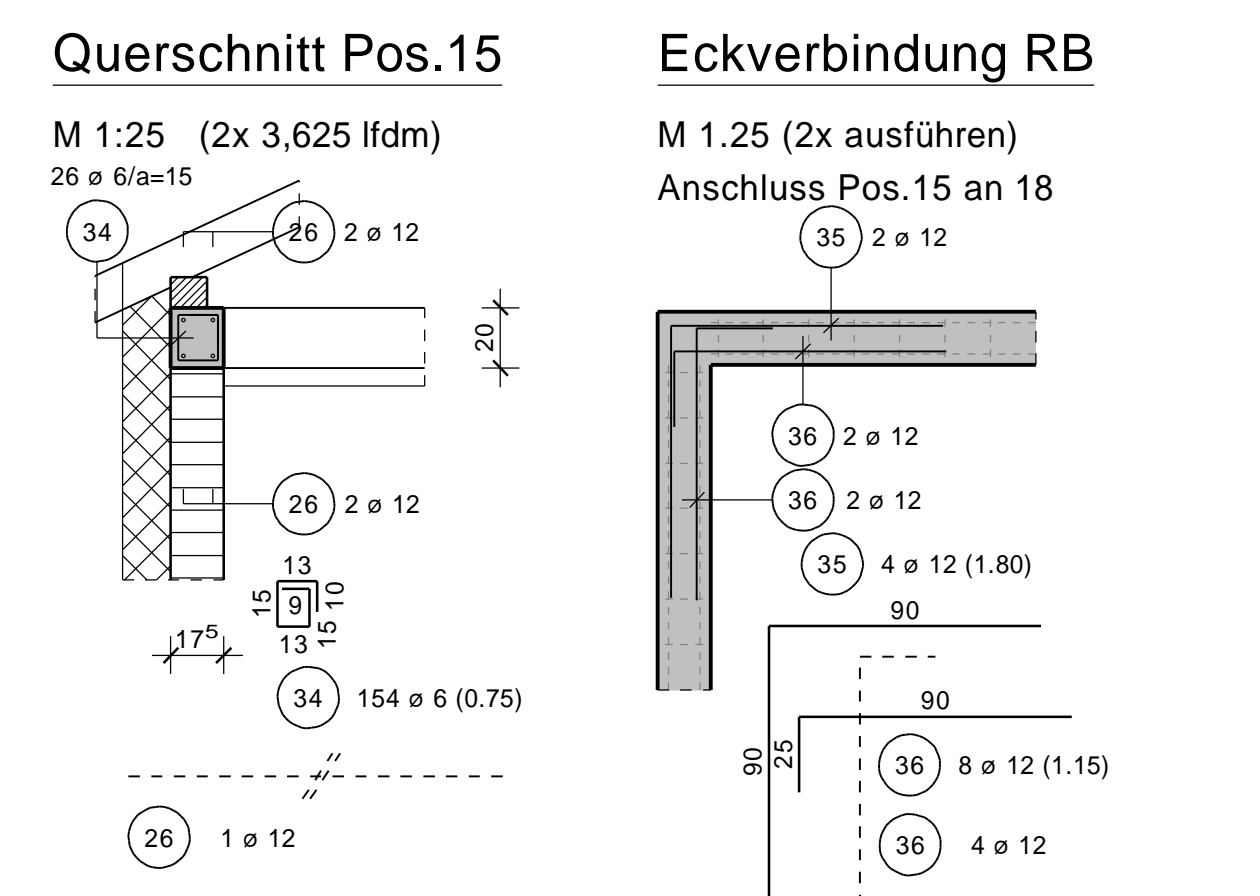
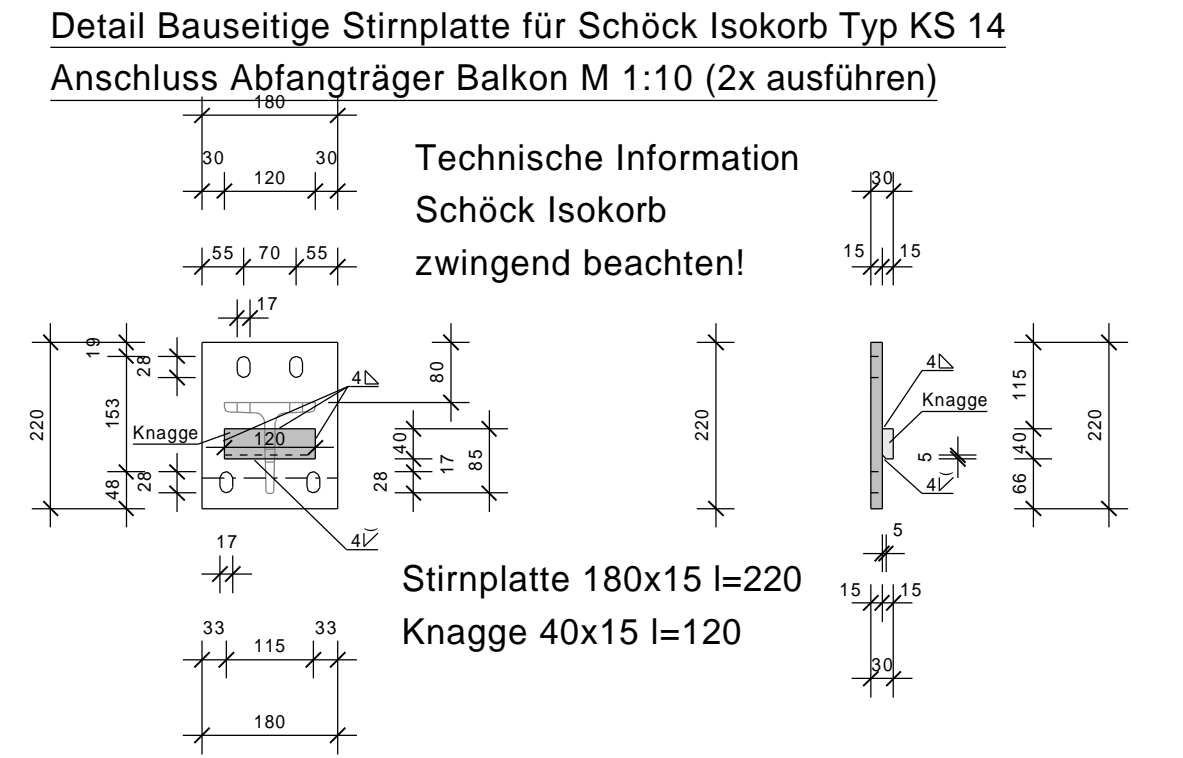
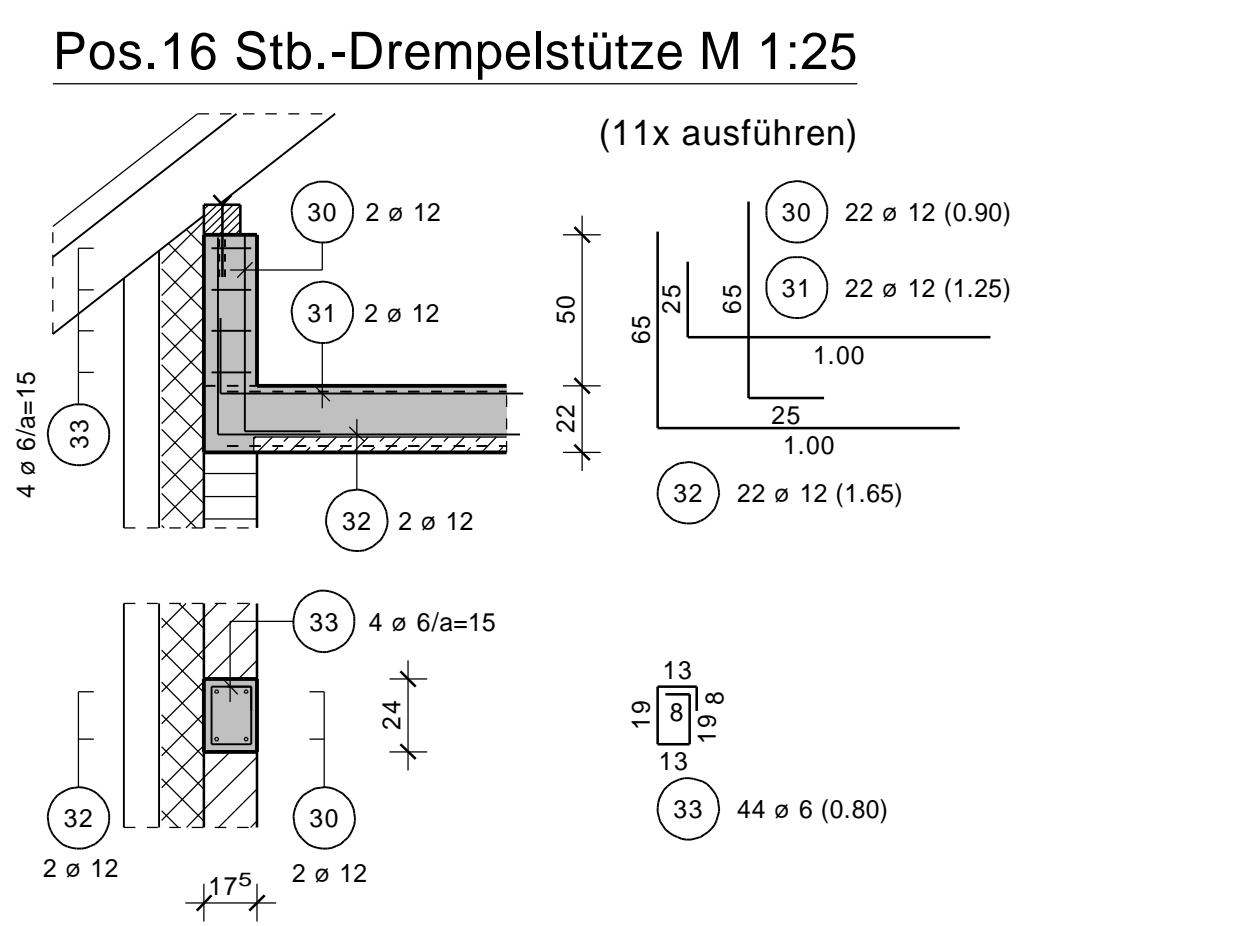
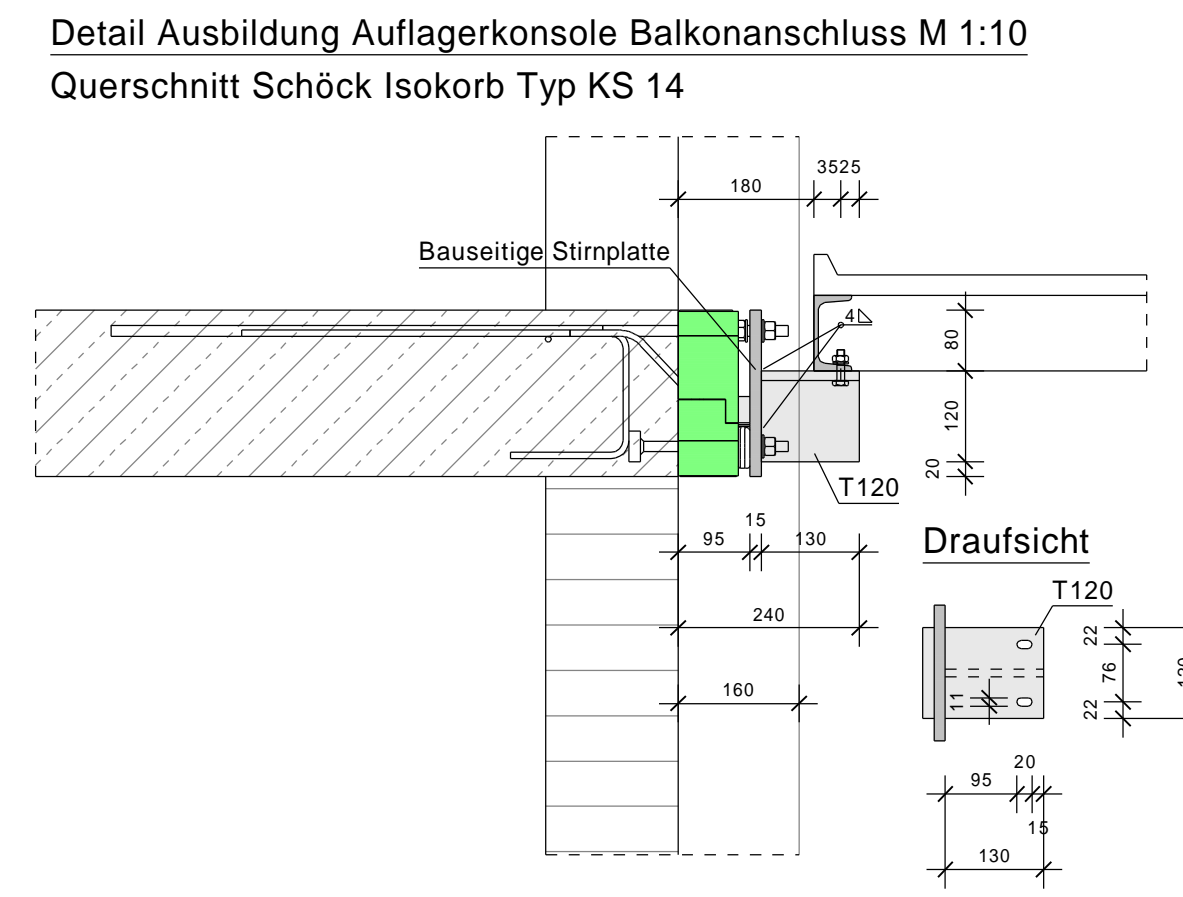
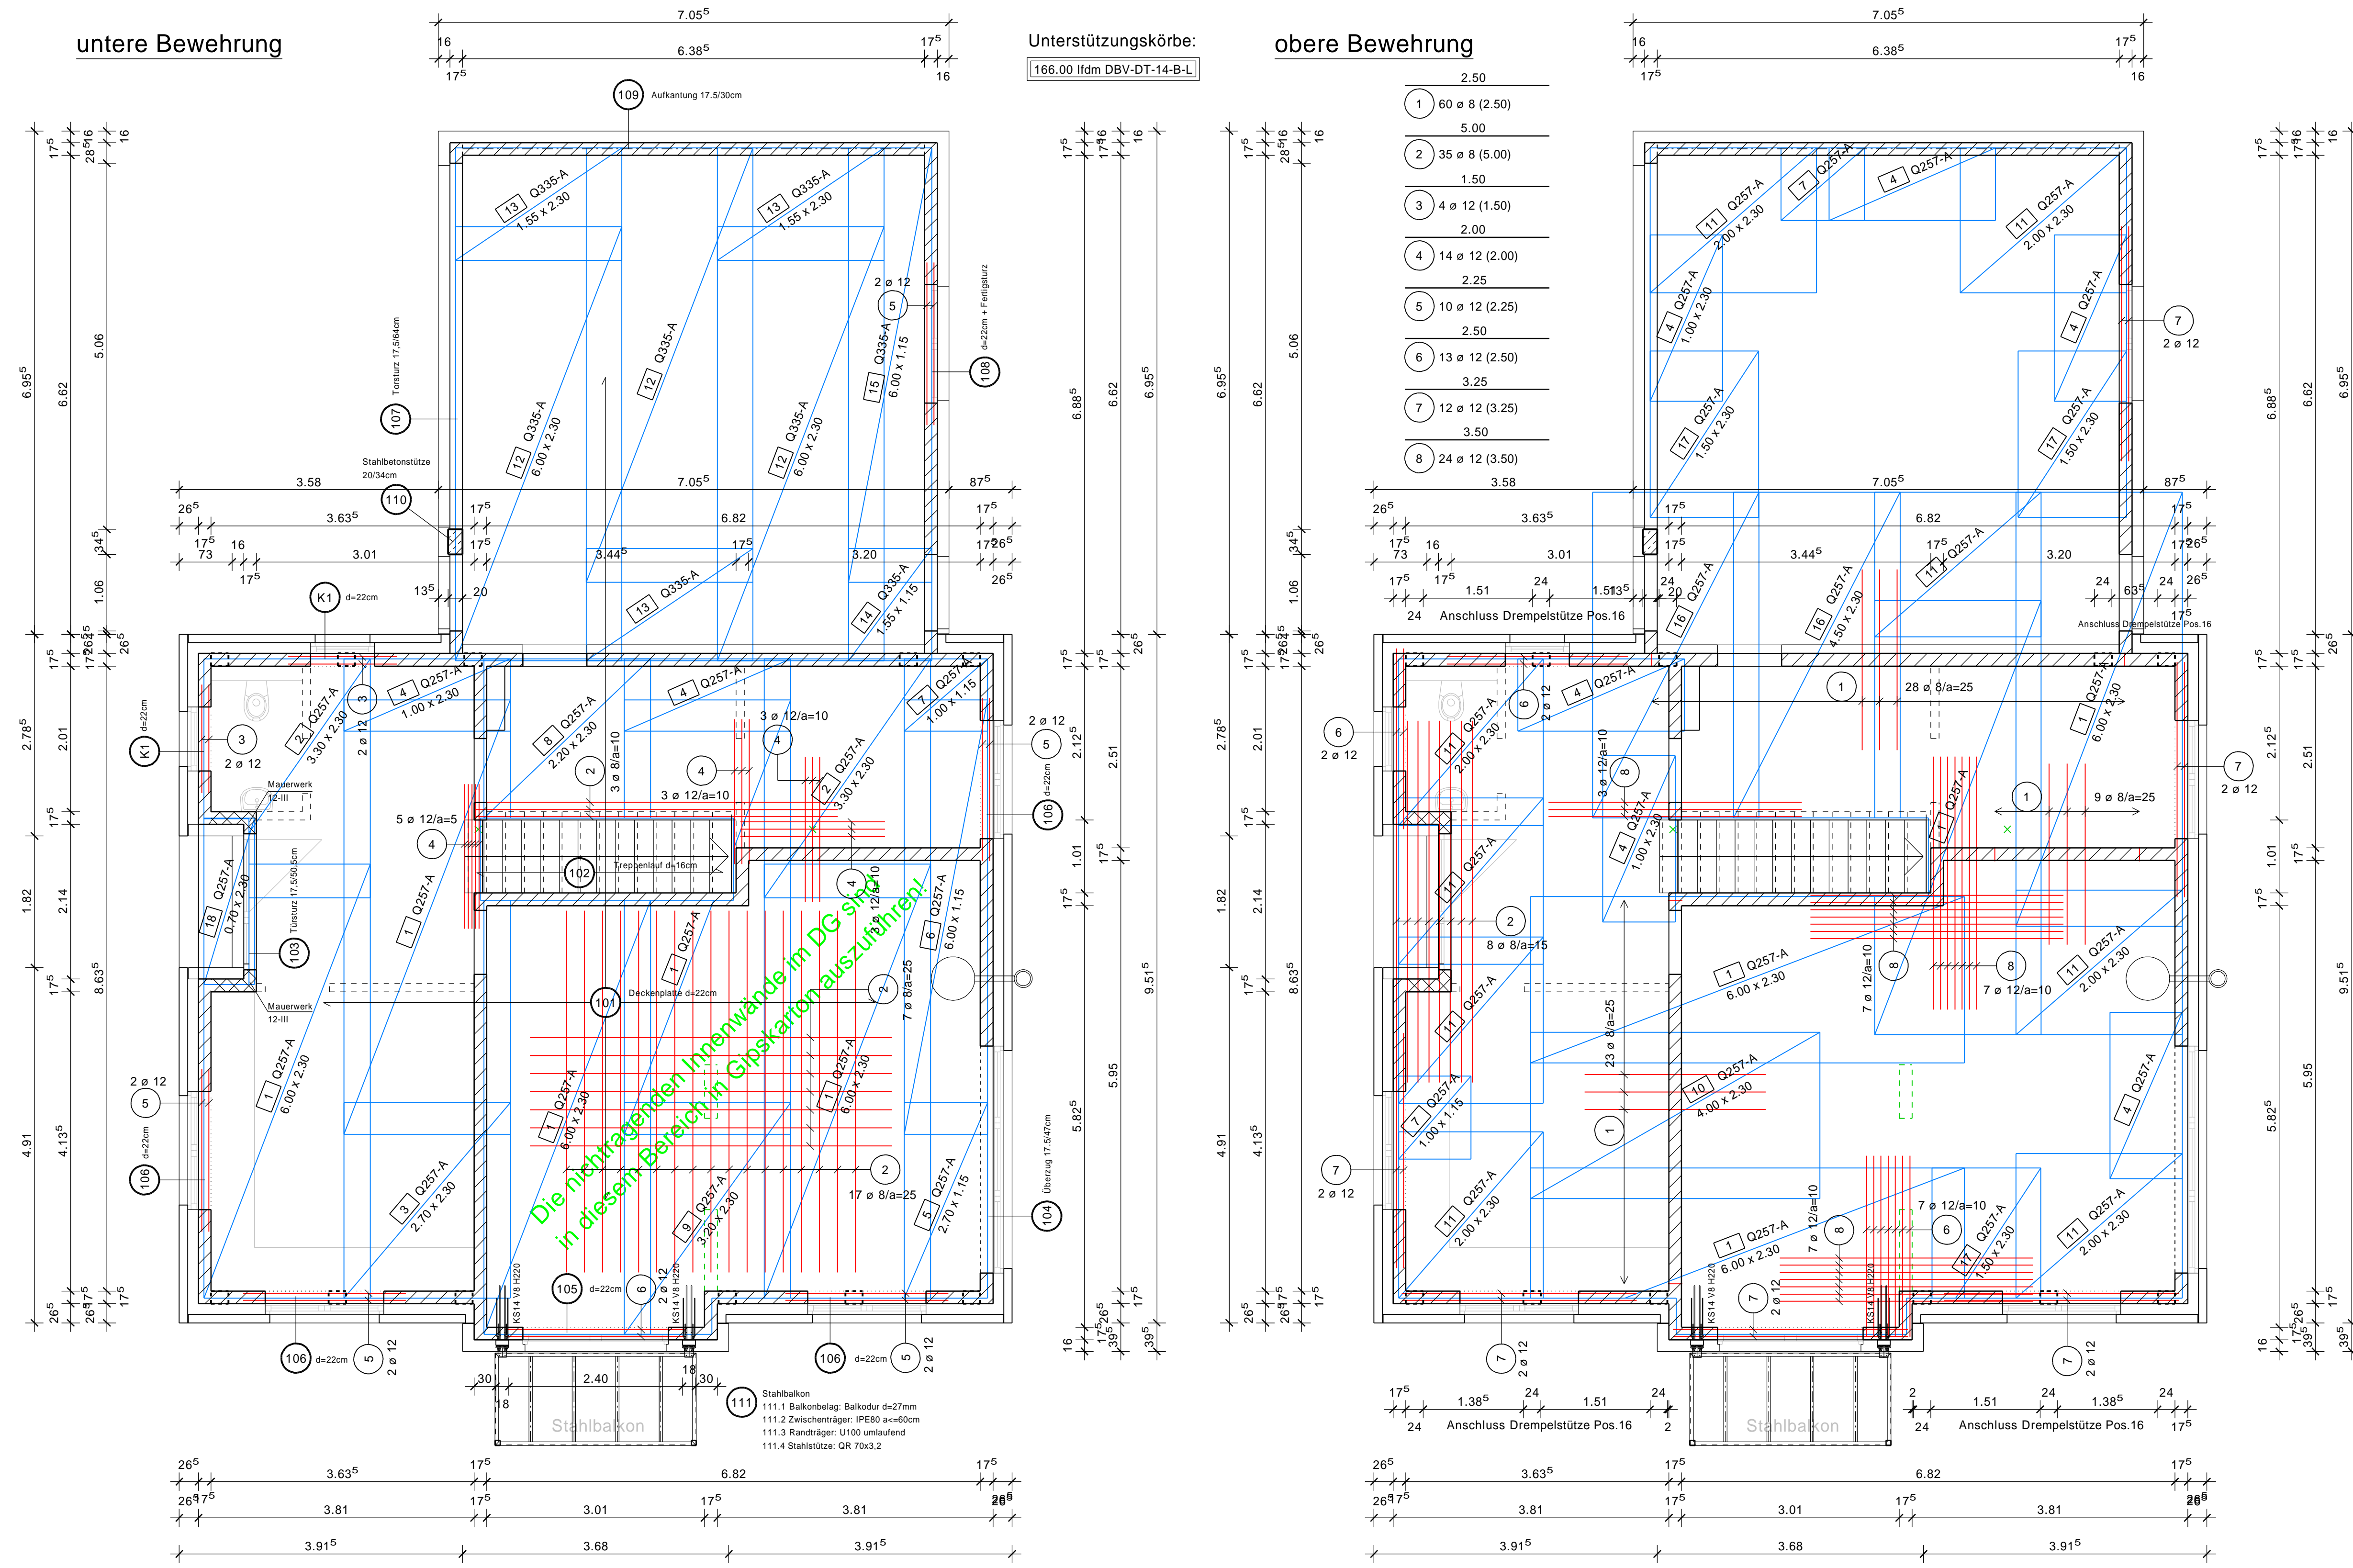









Decke über dem Erdgeschoss d=22cm M 1:50

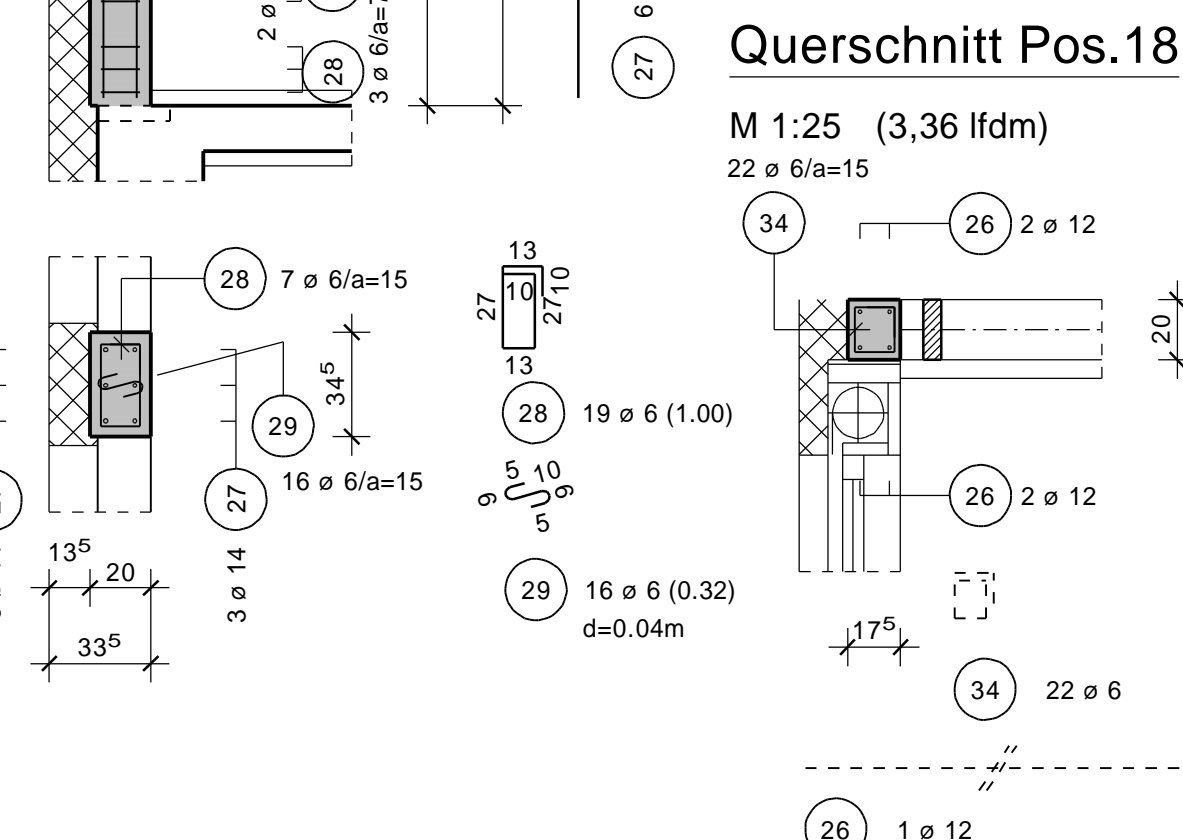

Tables listing concrete and reinforcement classes for 'Wohnungsbau/Caragengebäude' and 'Wohngebäude'.

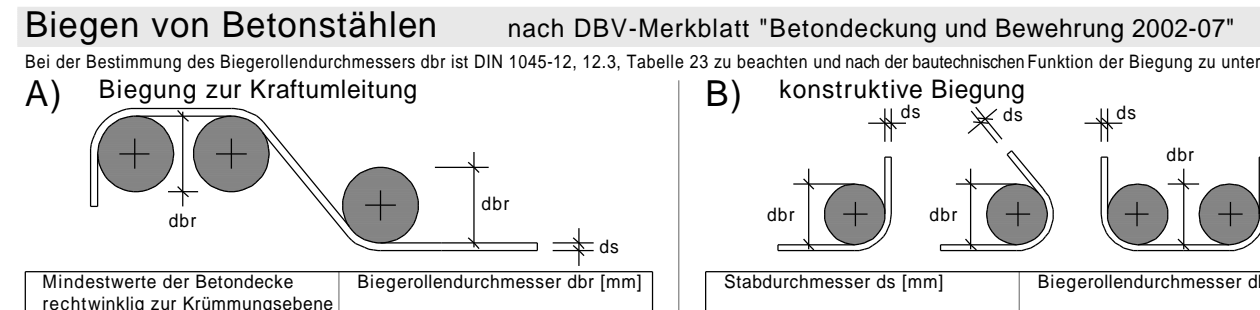

Tables and diagrams detailing the design of reinforcement bars, including load-bearing capacity and spacing requirements.

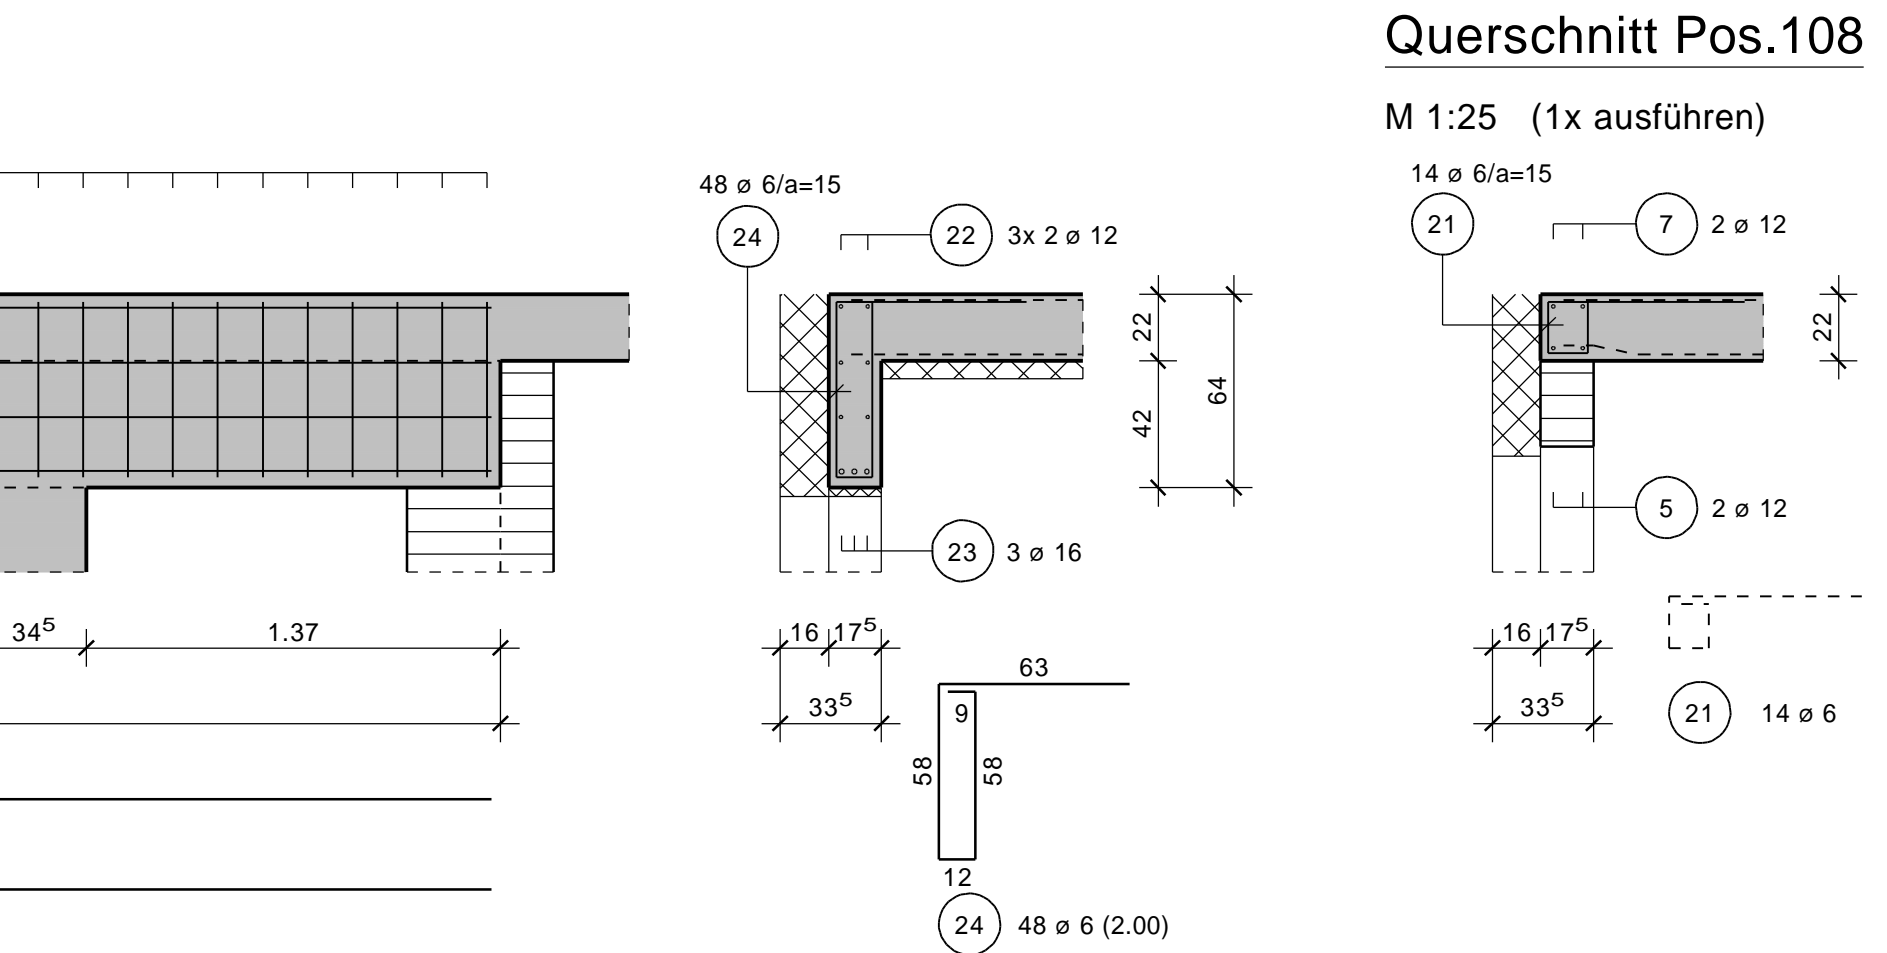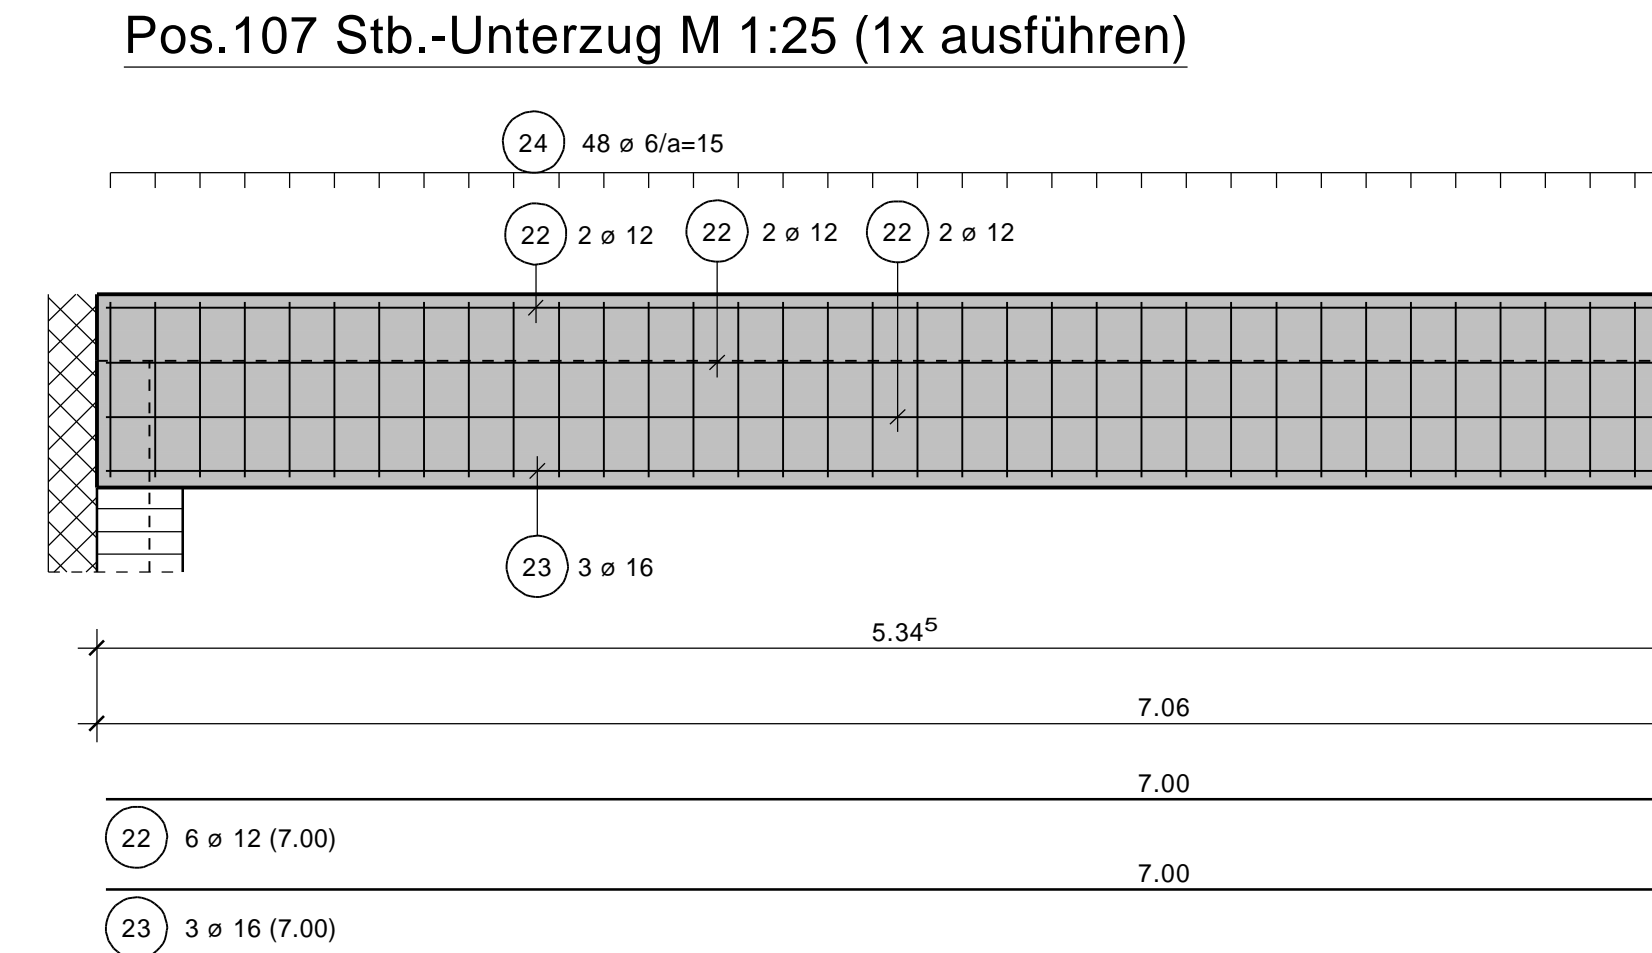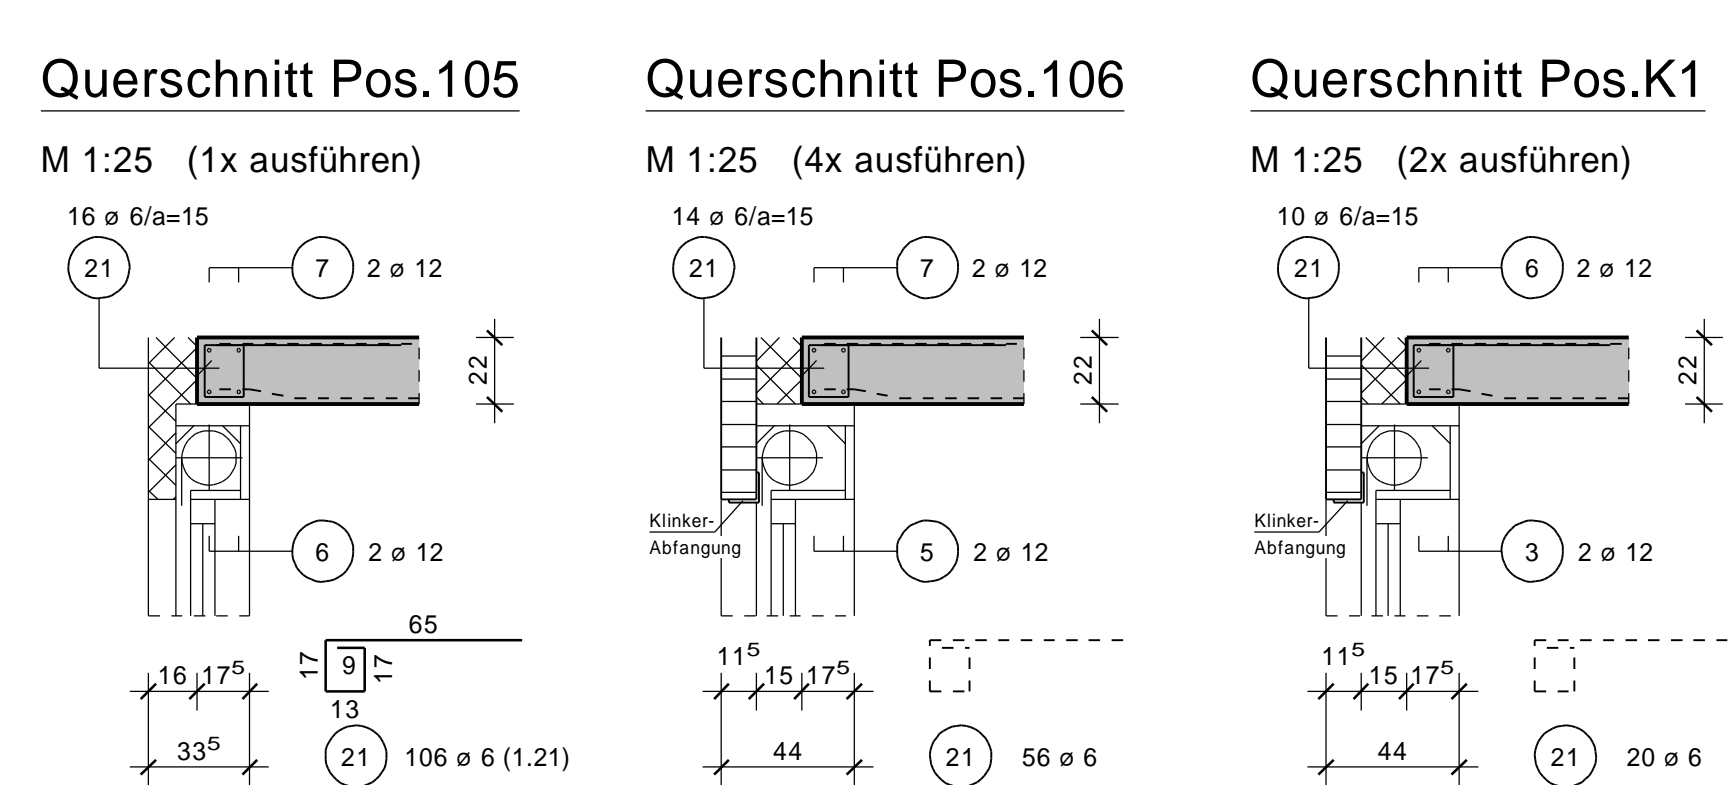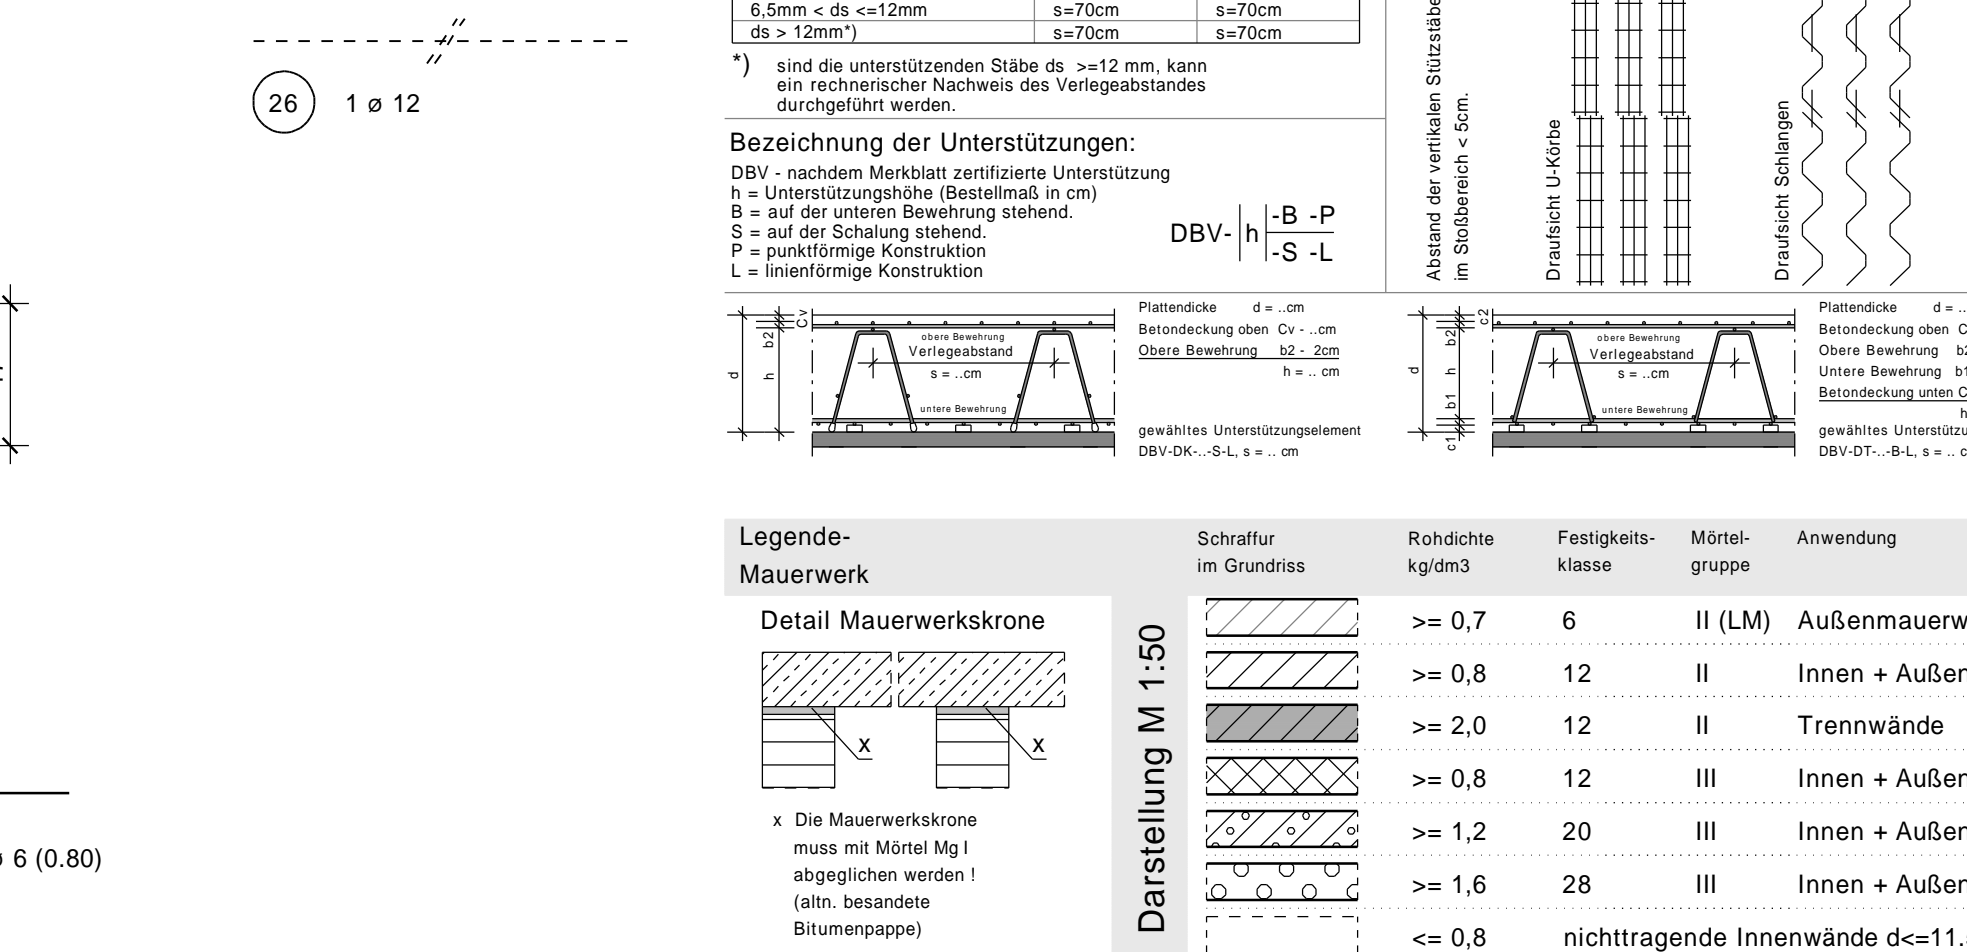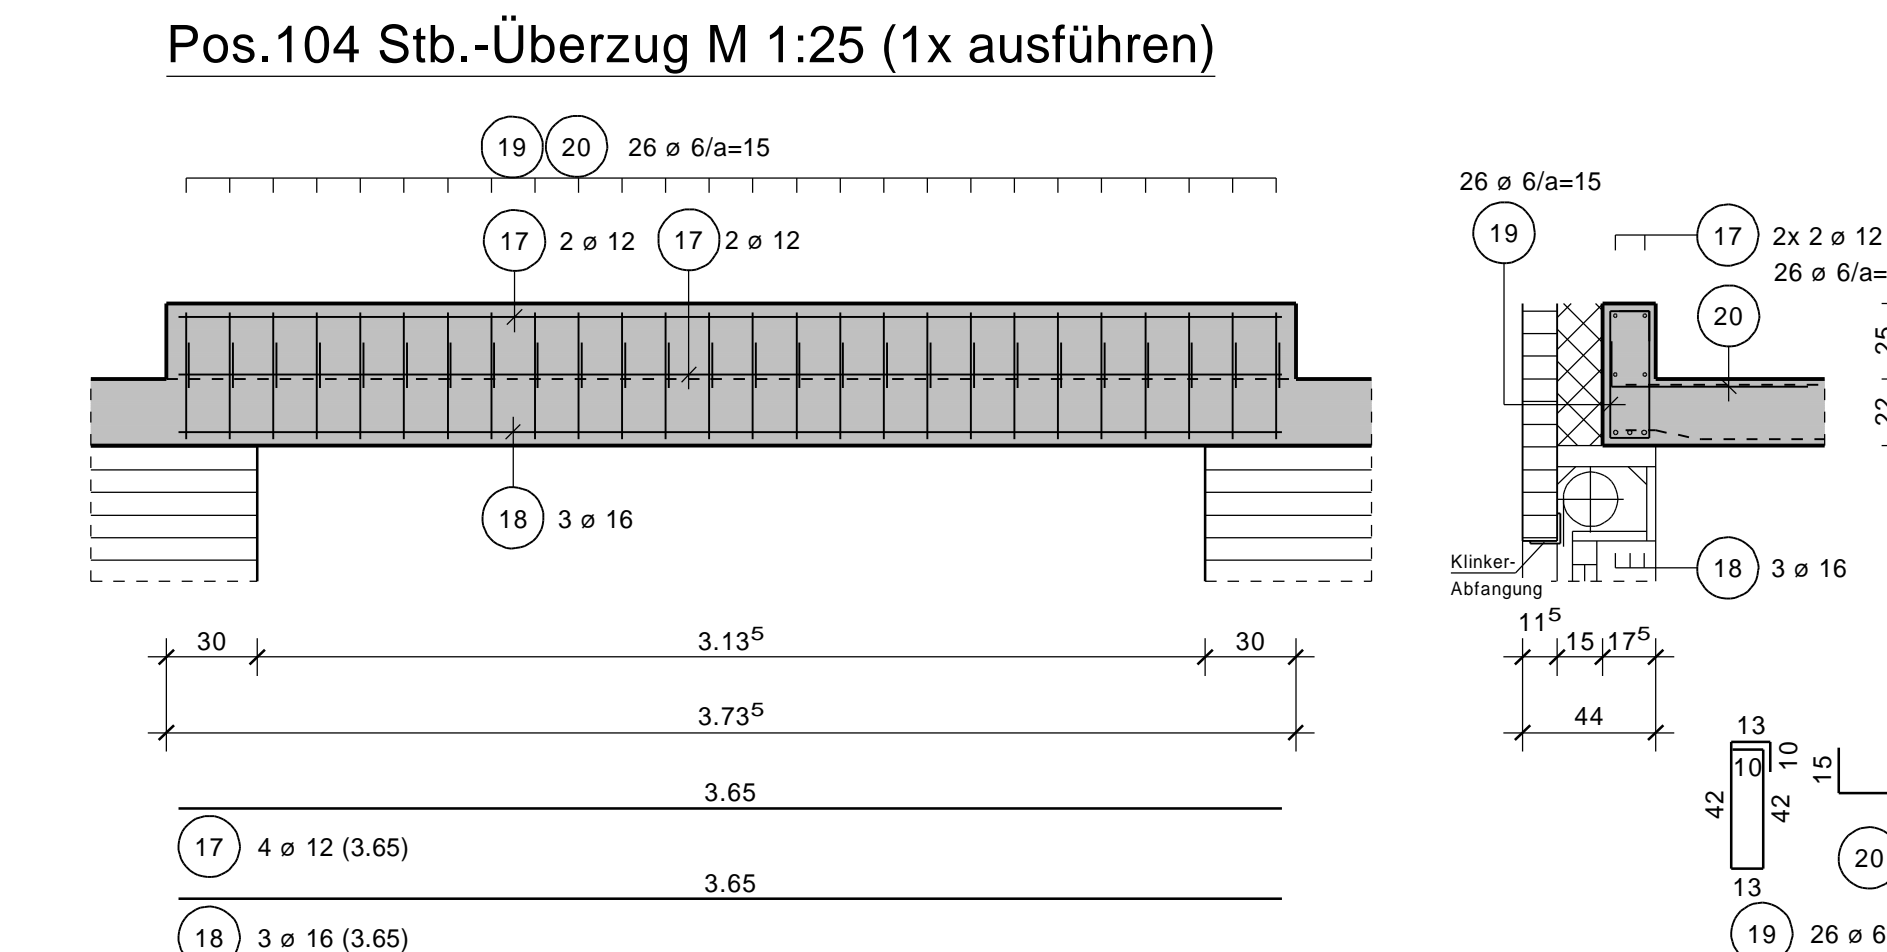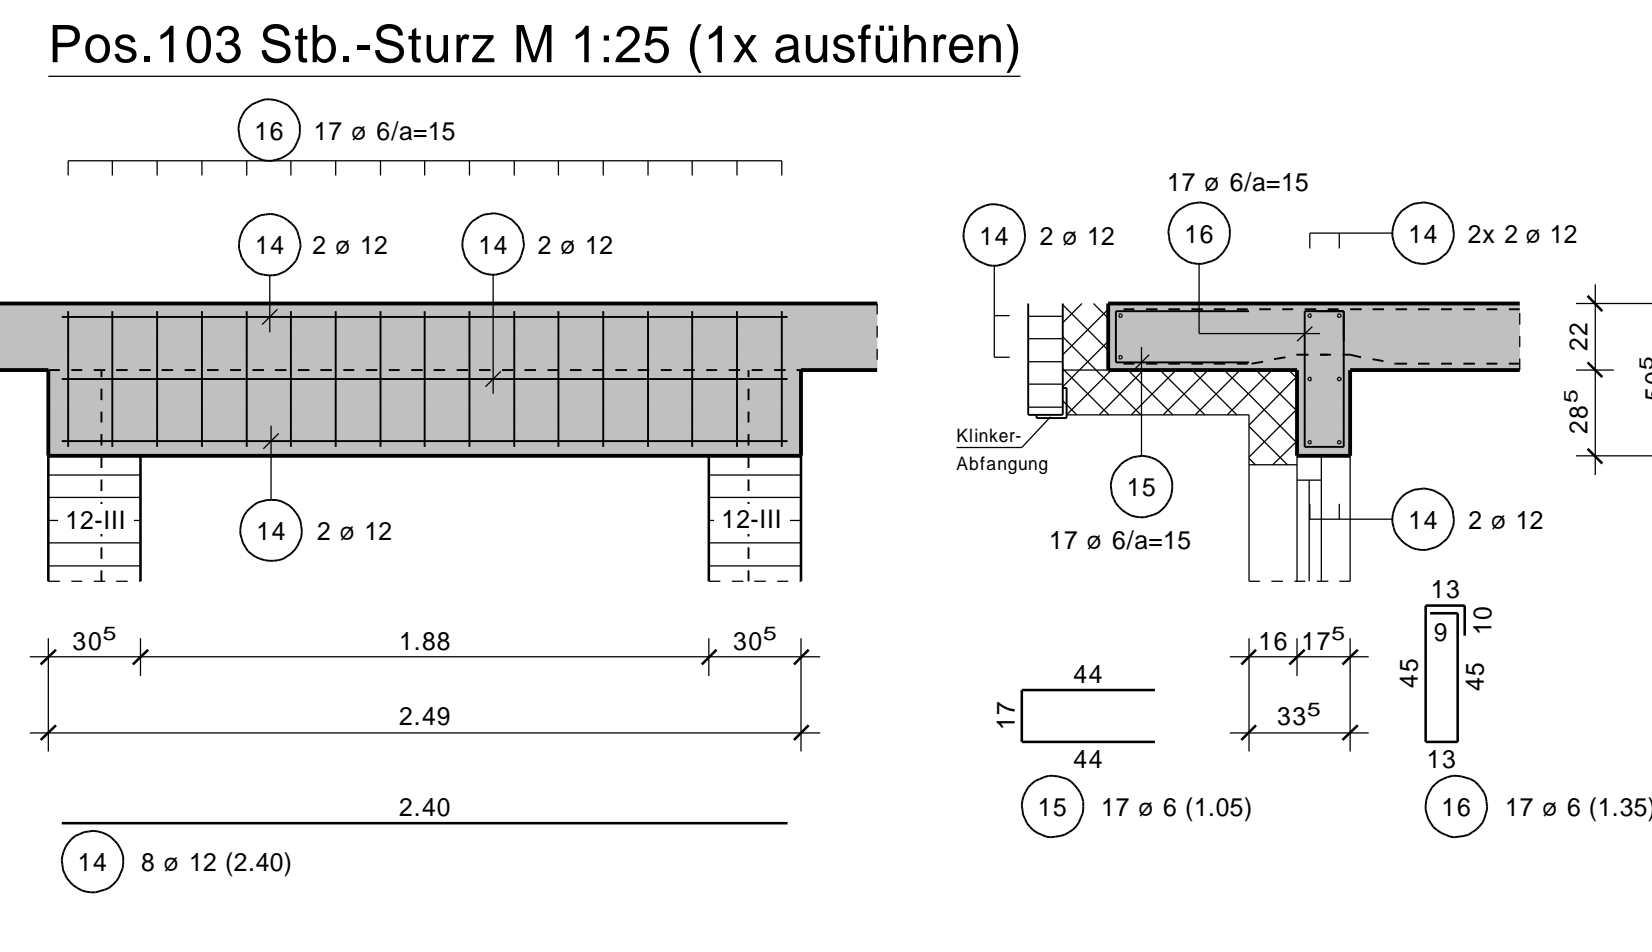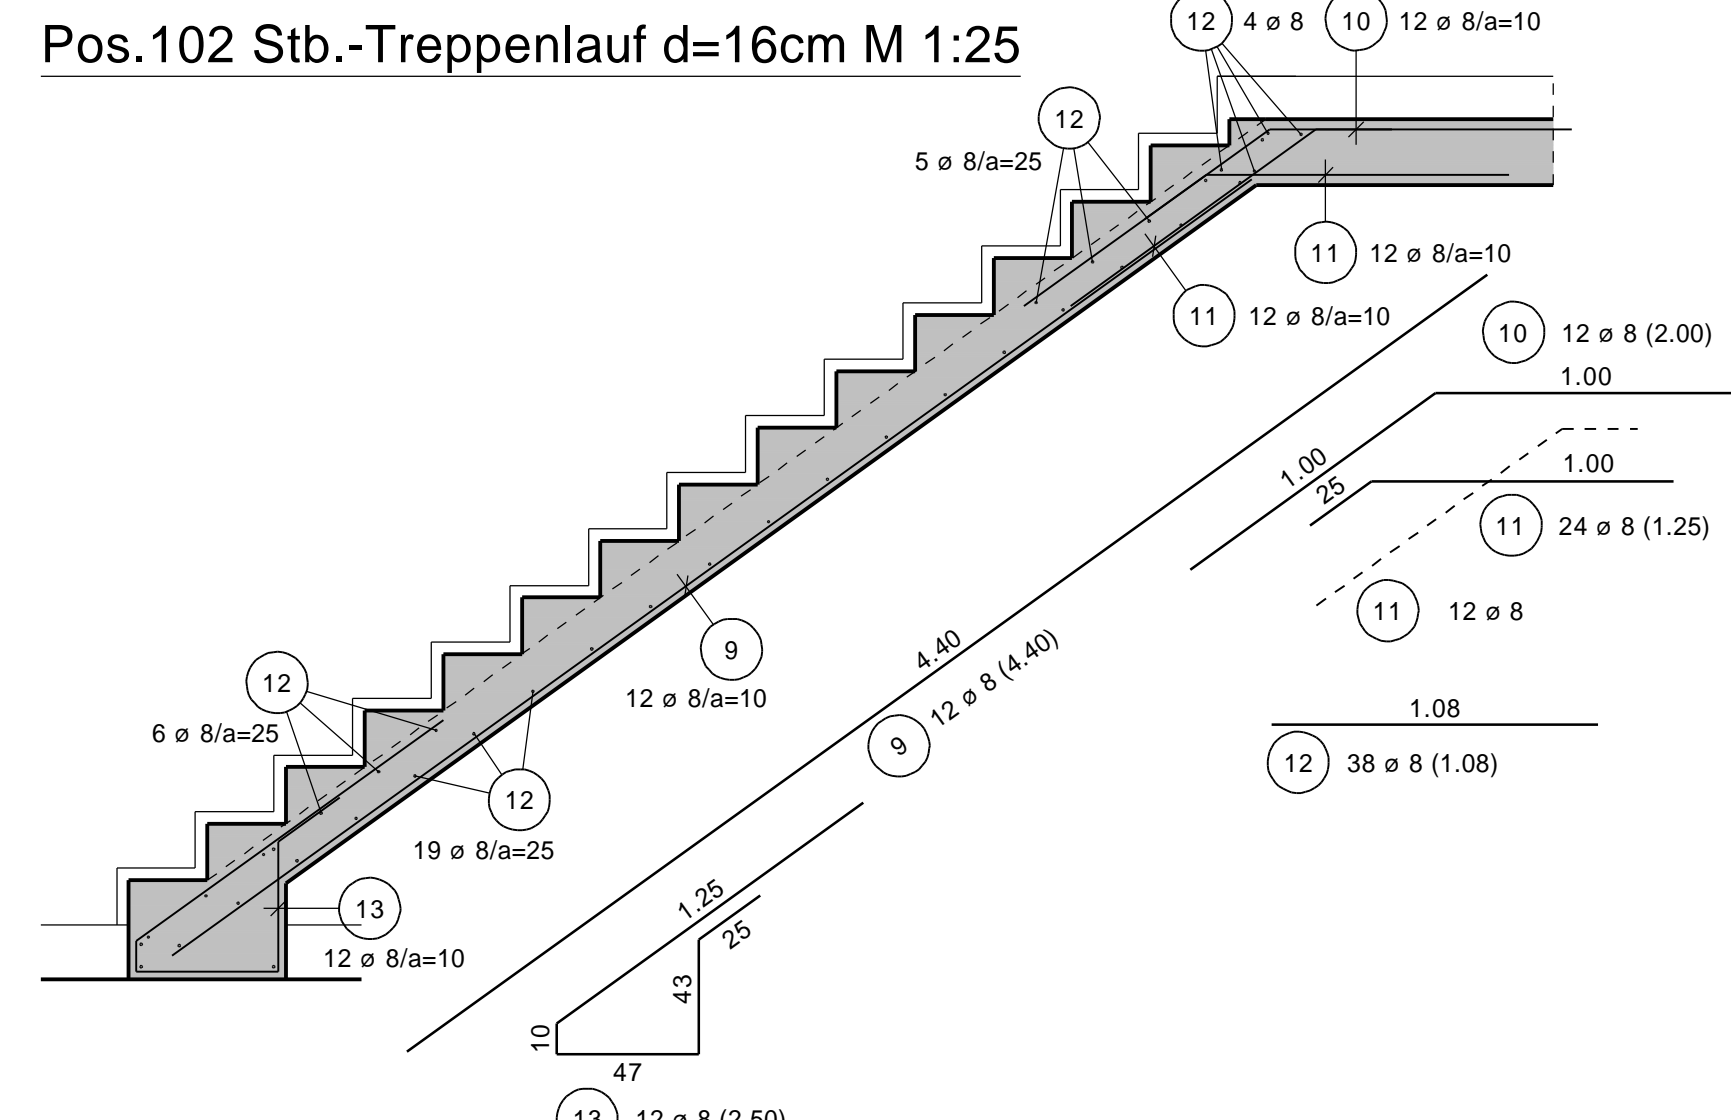

Project information including company name (STATIK MAASS), address, contact details, and project data (12 00 0000).